




Source(s): SKH Architect (06-12-2025)

Figure 2

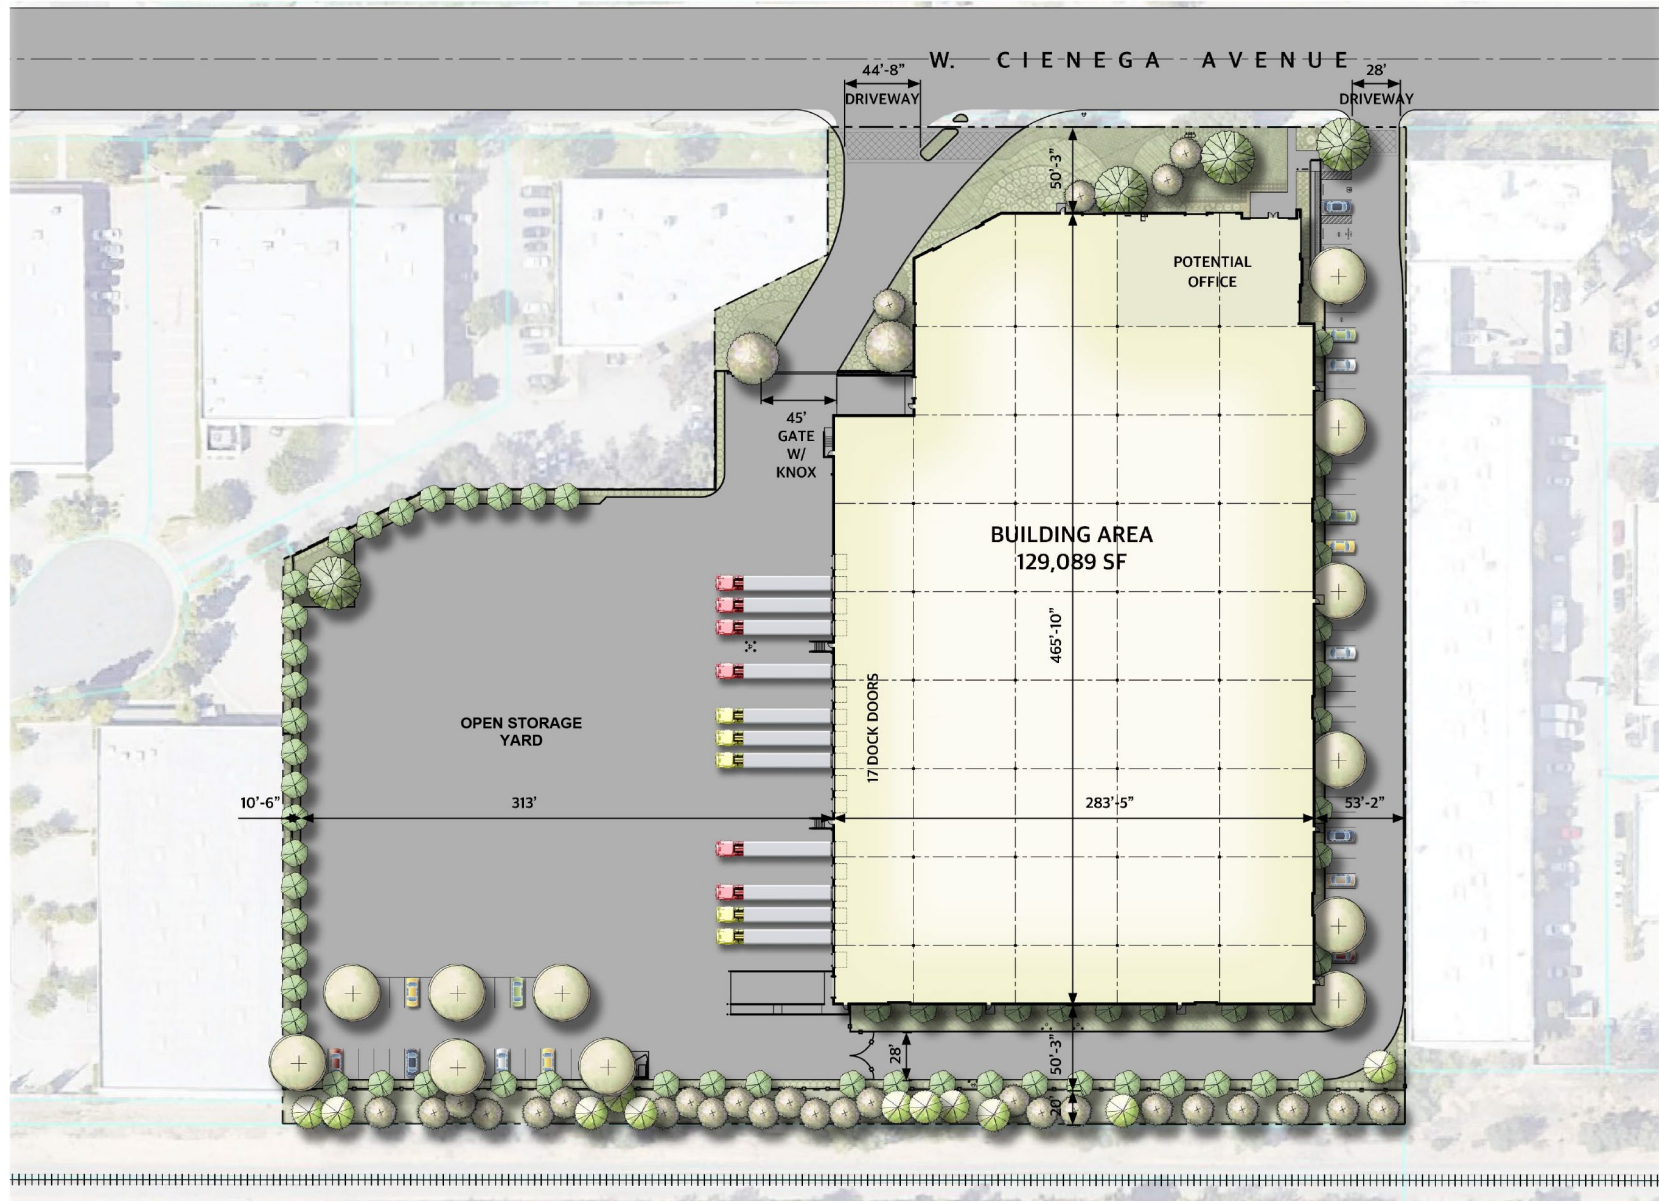

Conceptual Site Plan

JN: 909-014
Date: 06-16-2025